



LONGITUDINAL SECTION

Scale
1' 2' 2' 5'

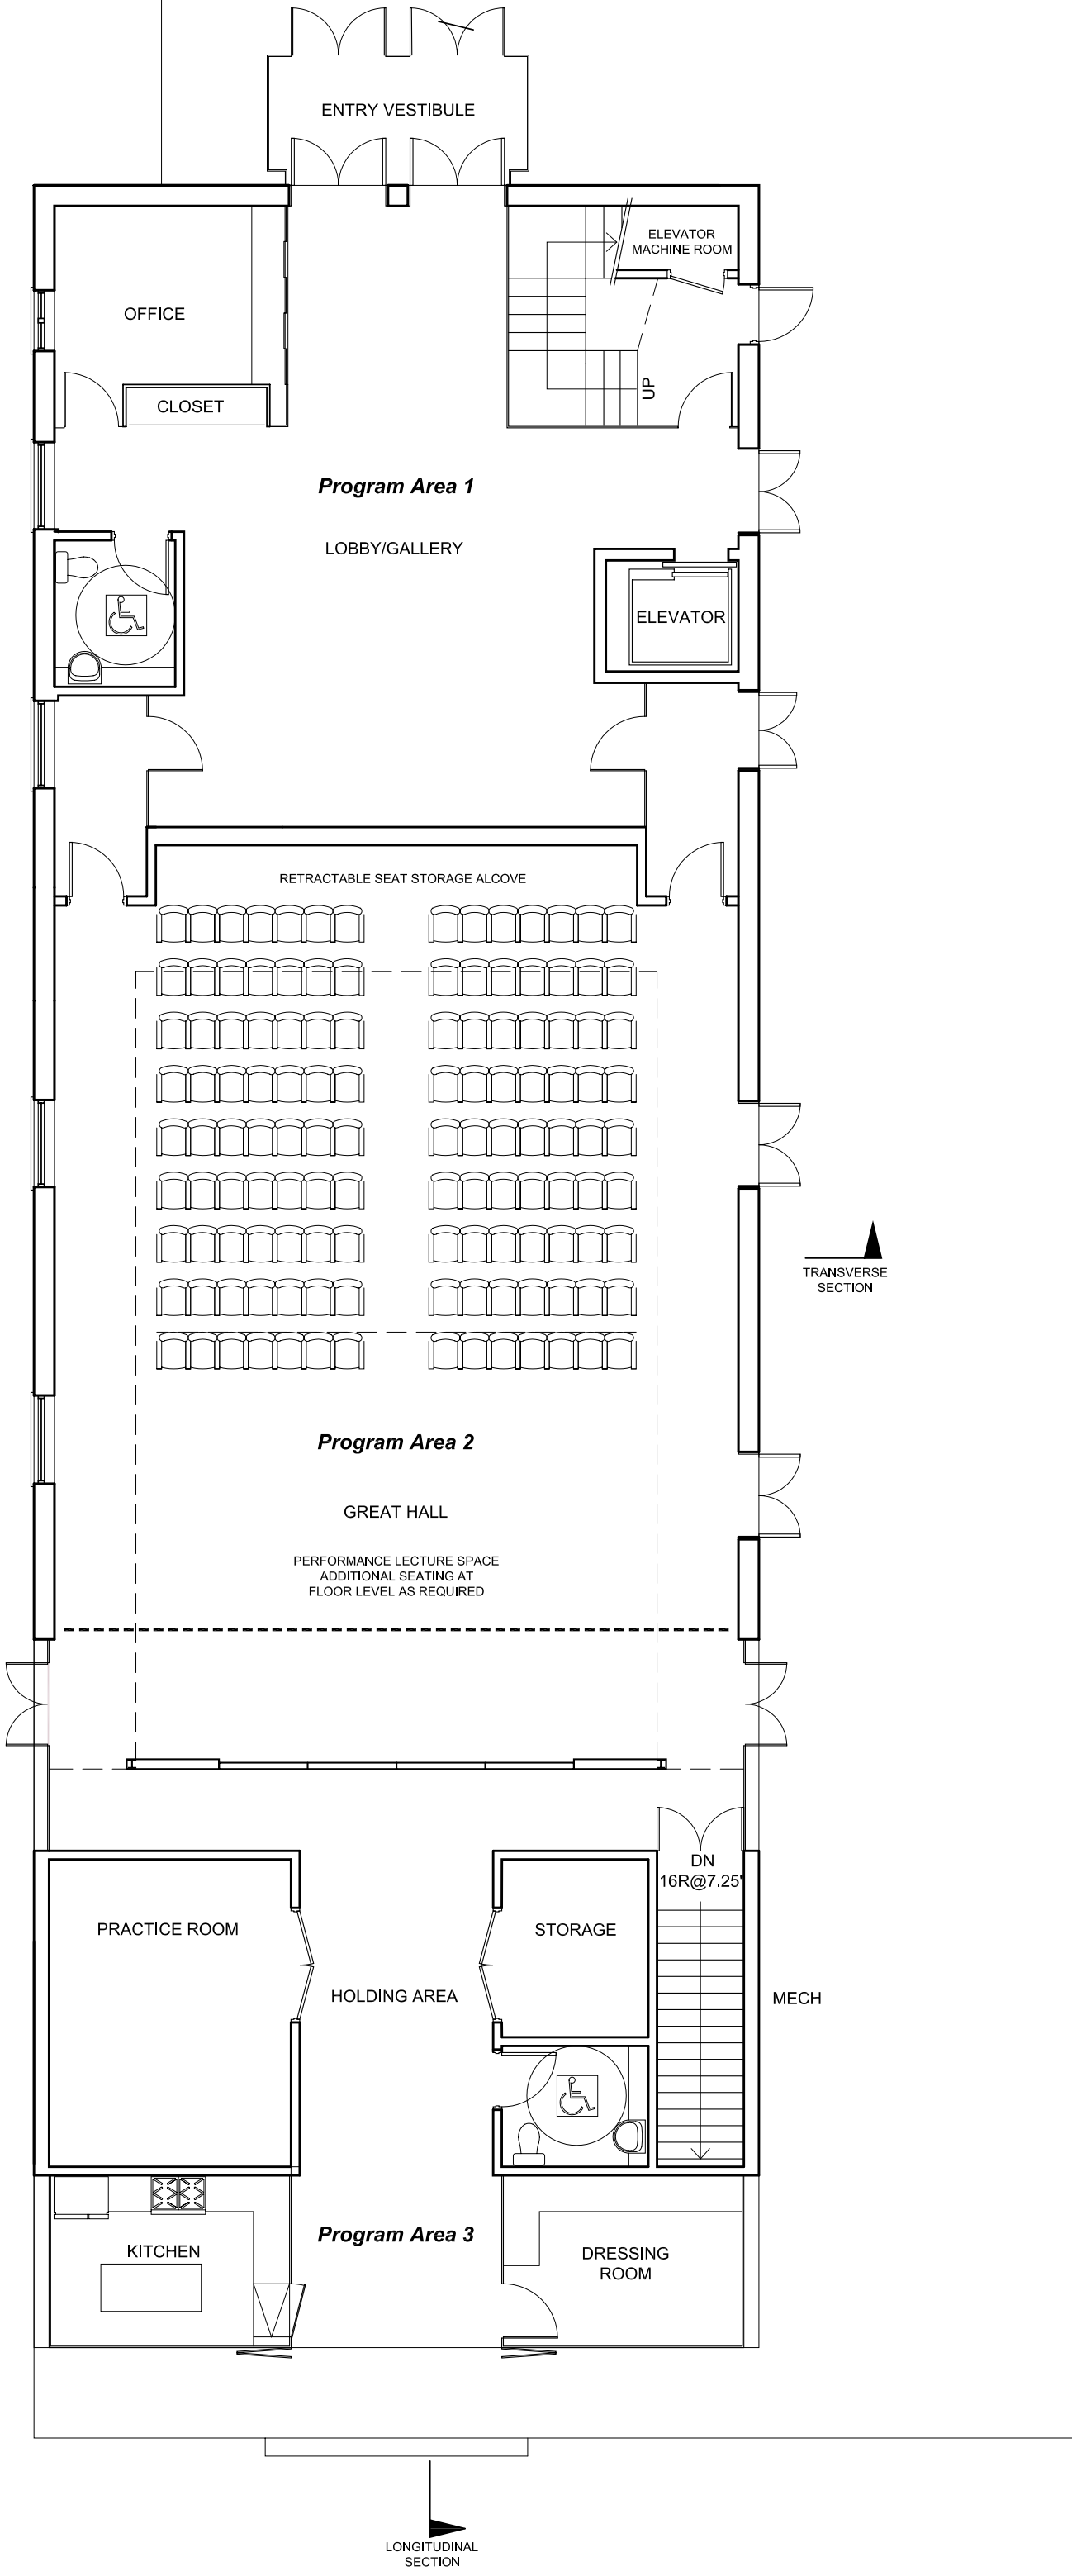

Scale
 1' 2' 2' 5'

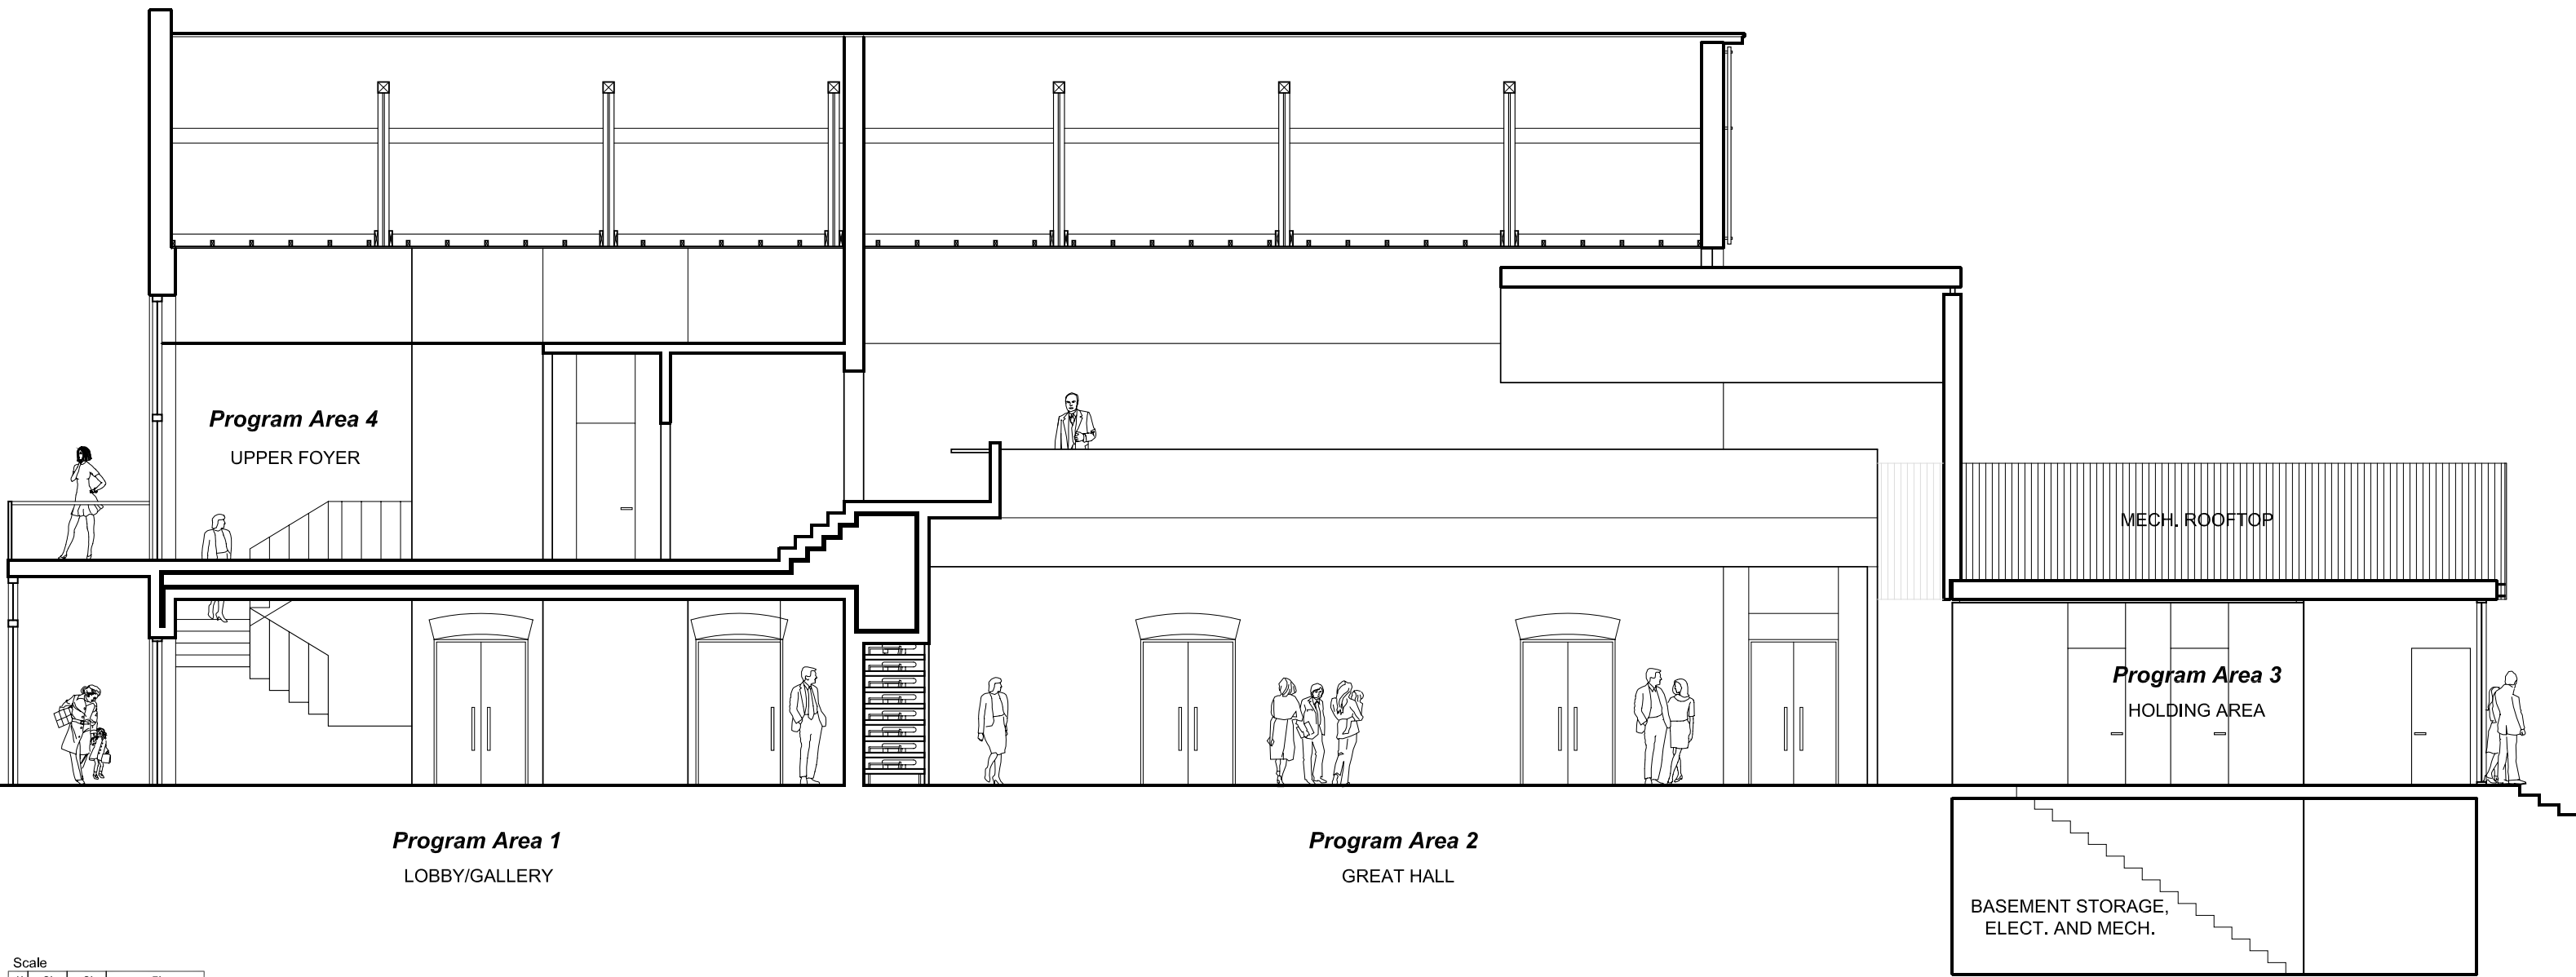

Program Area 4
UPPER FOYER

MECH. ROOFTOP

Program Area 3
HOLDING AREA

Program Area 1
LOBBY/GALLERY


Program Area 2
GREAT HALL

BASEMENT STORAGE,
ELECT. AND MECH.

Scale
1' 2' 2' 5'

LONGITUDINAL SECTION


TAYLOR | HAZELL ARCHITECTS LTD.

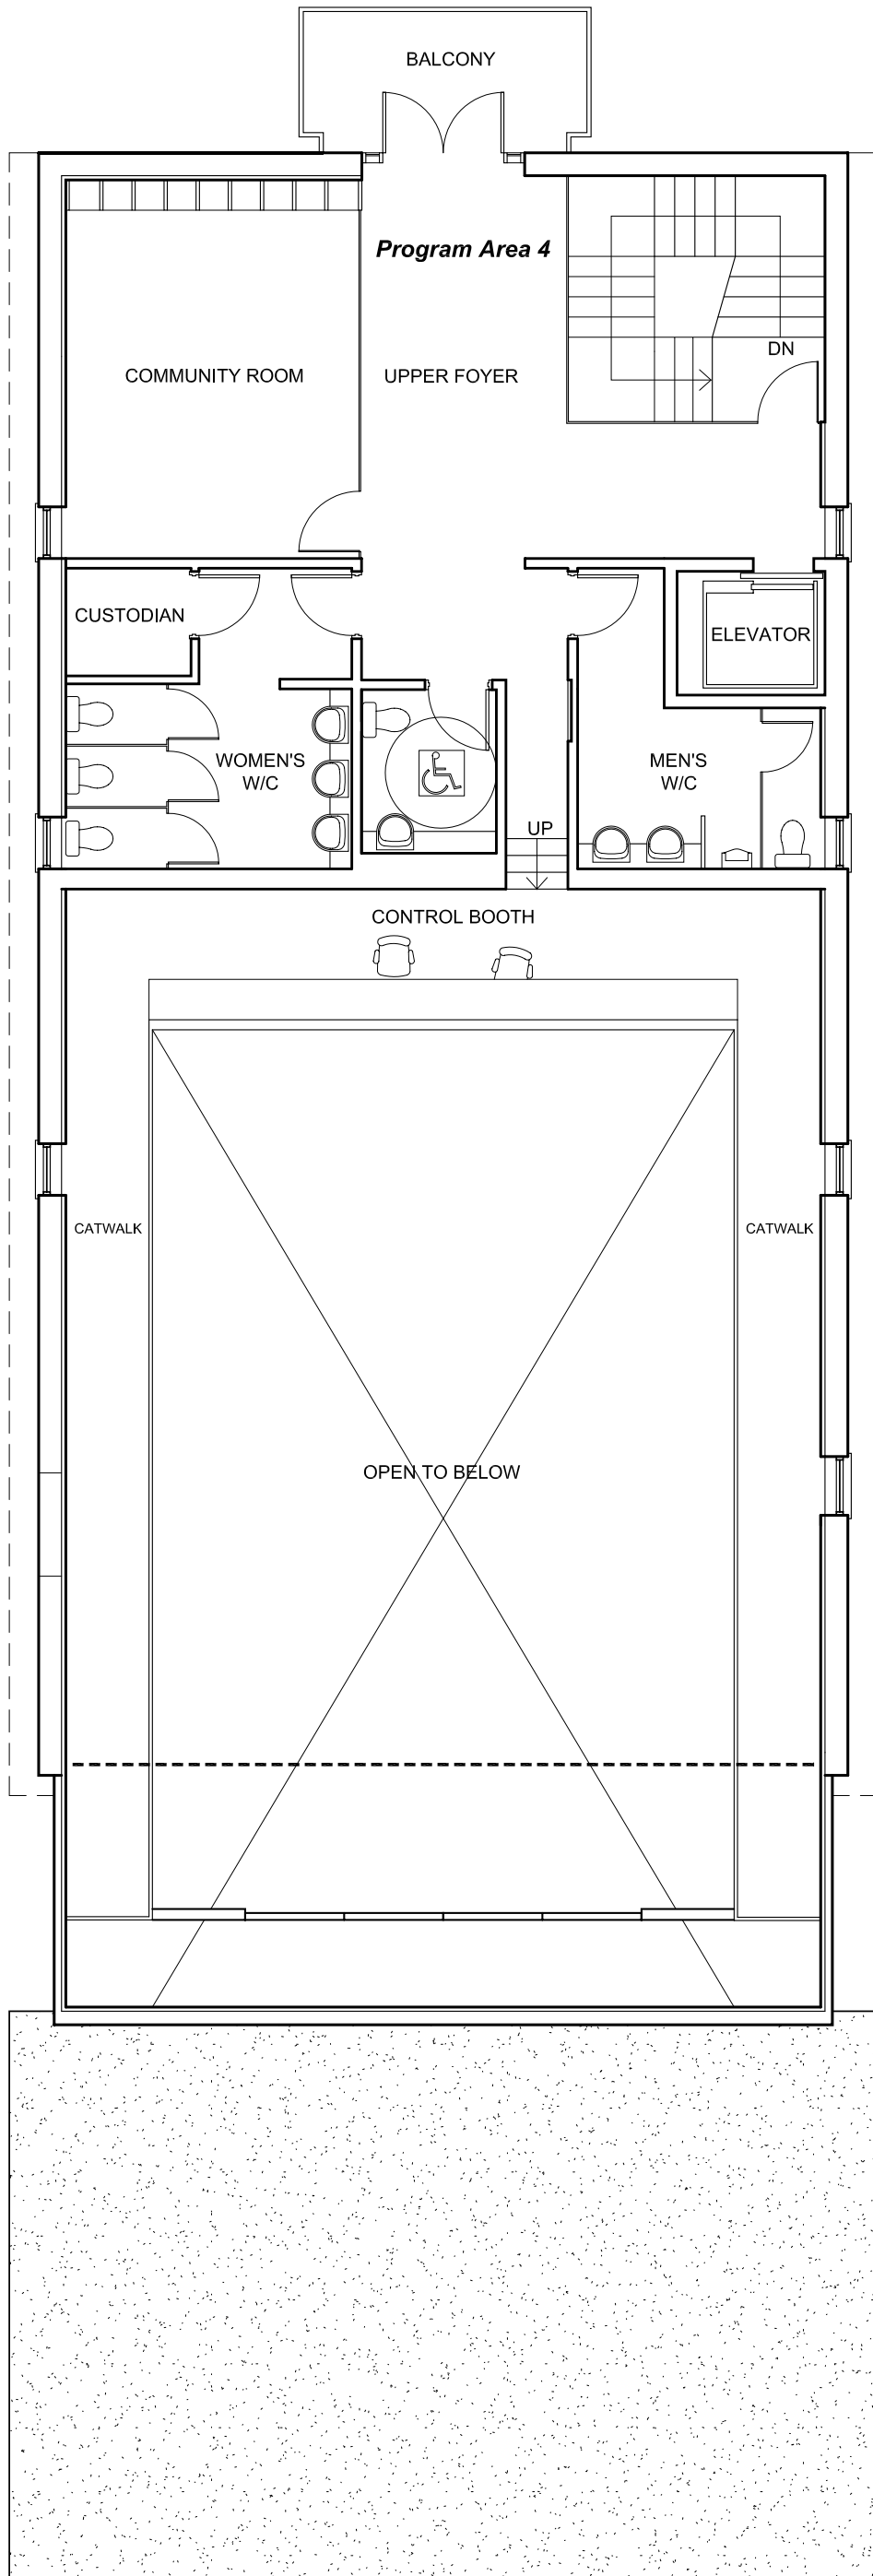

TRANSVERSE SECTION

Scale
 1' 2' 2' 5'

LONGITUDINAL SECTION

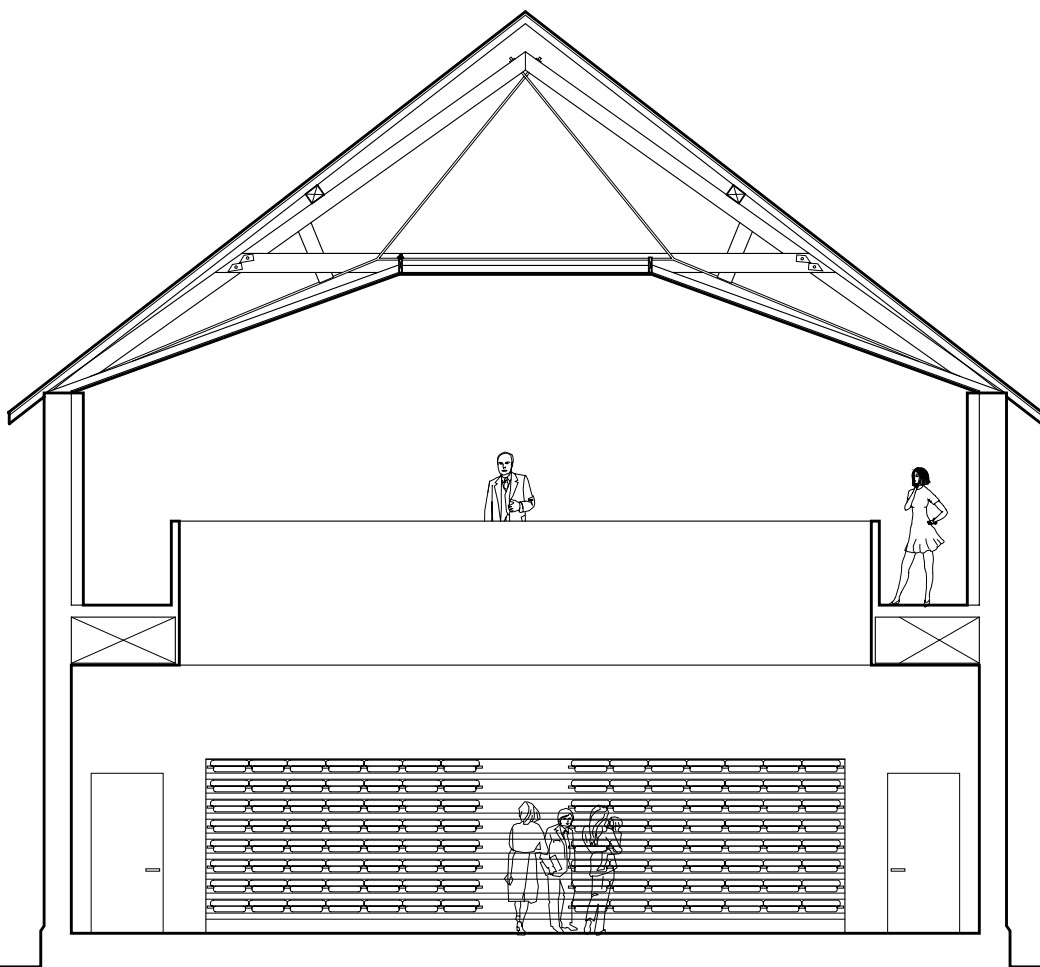

Program Area 2
GREAT HALL

Scale
1' | 2' | 2' | 5'

TRANSVERSE SECTION

TAYLOR | HAZELL ARCHITECTS LTD.